




Proposed Site Layout

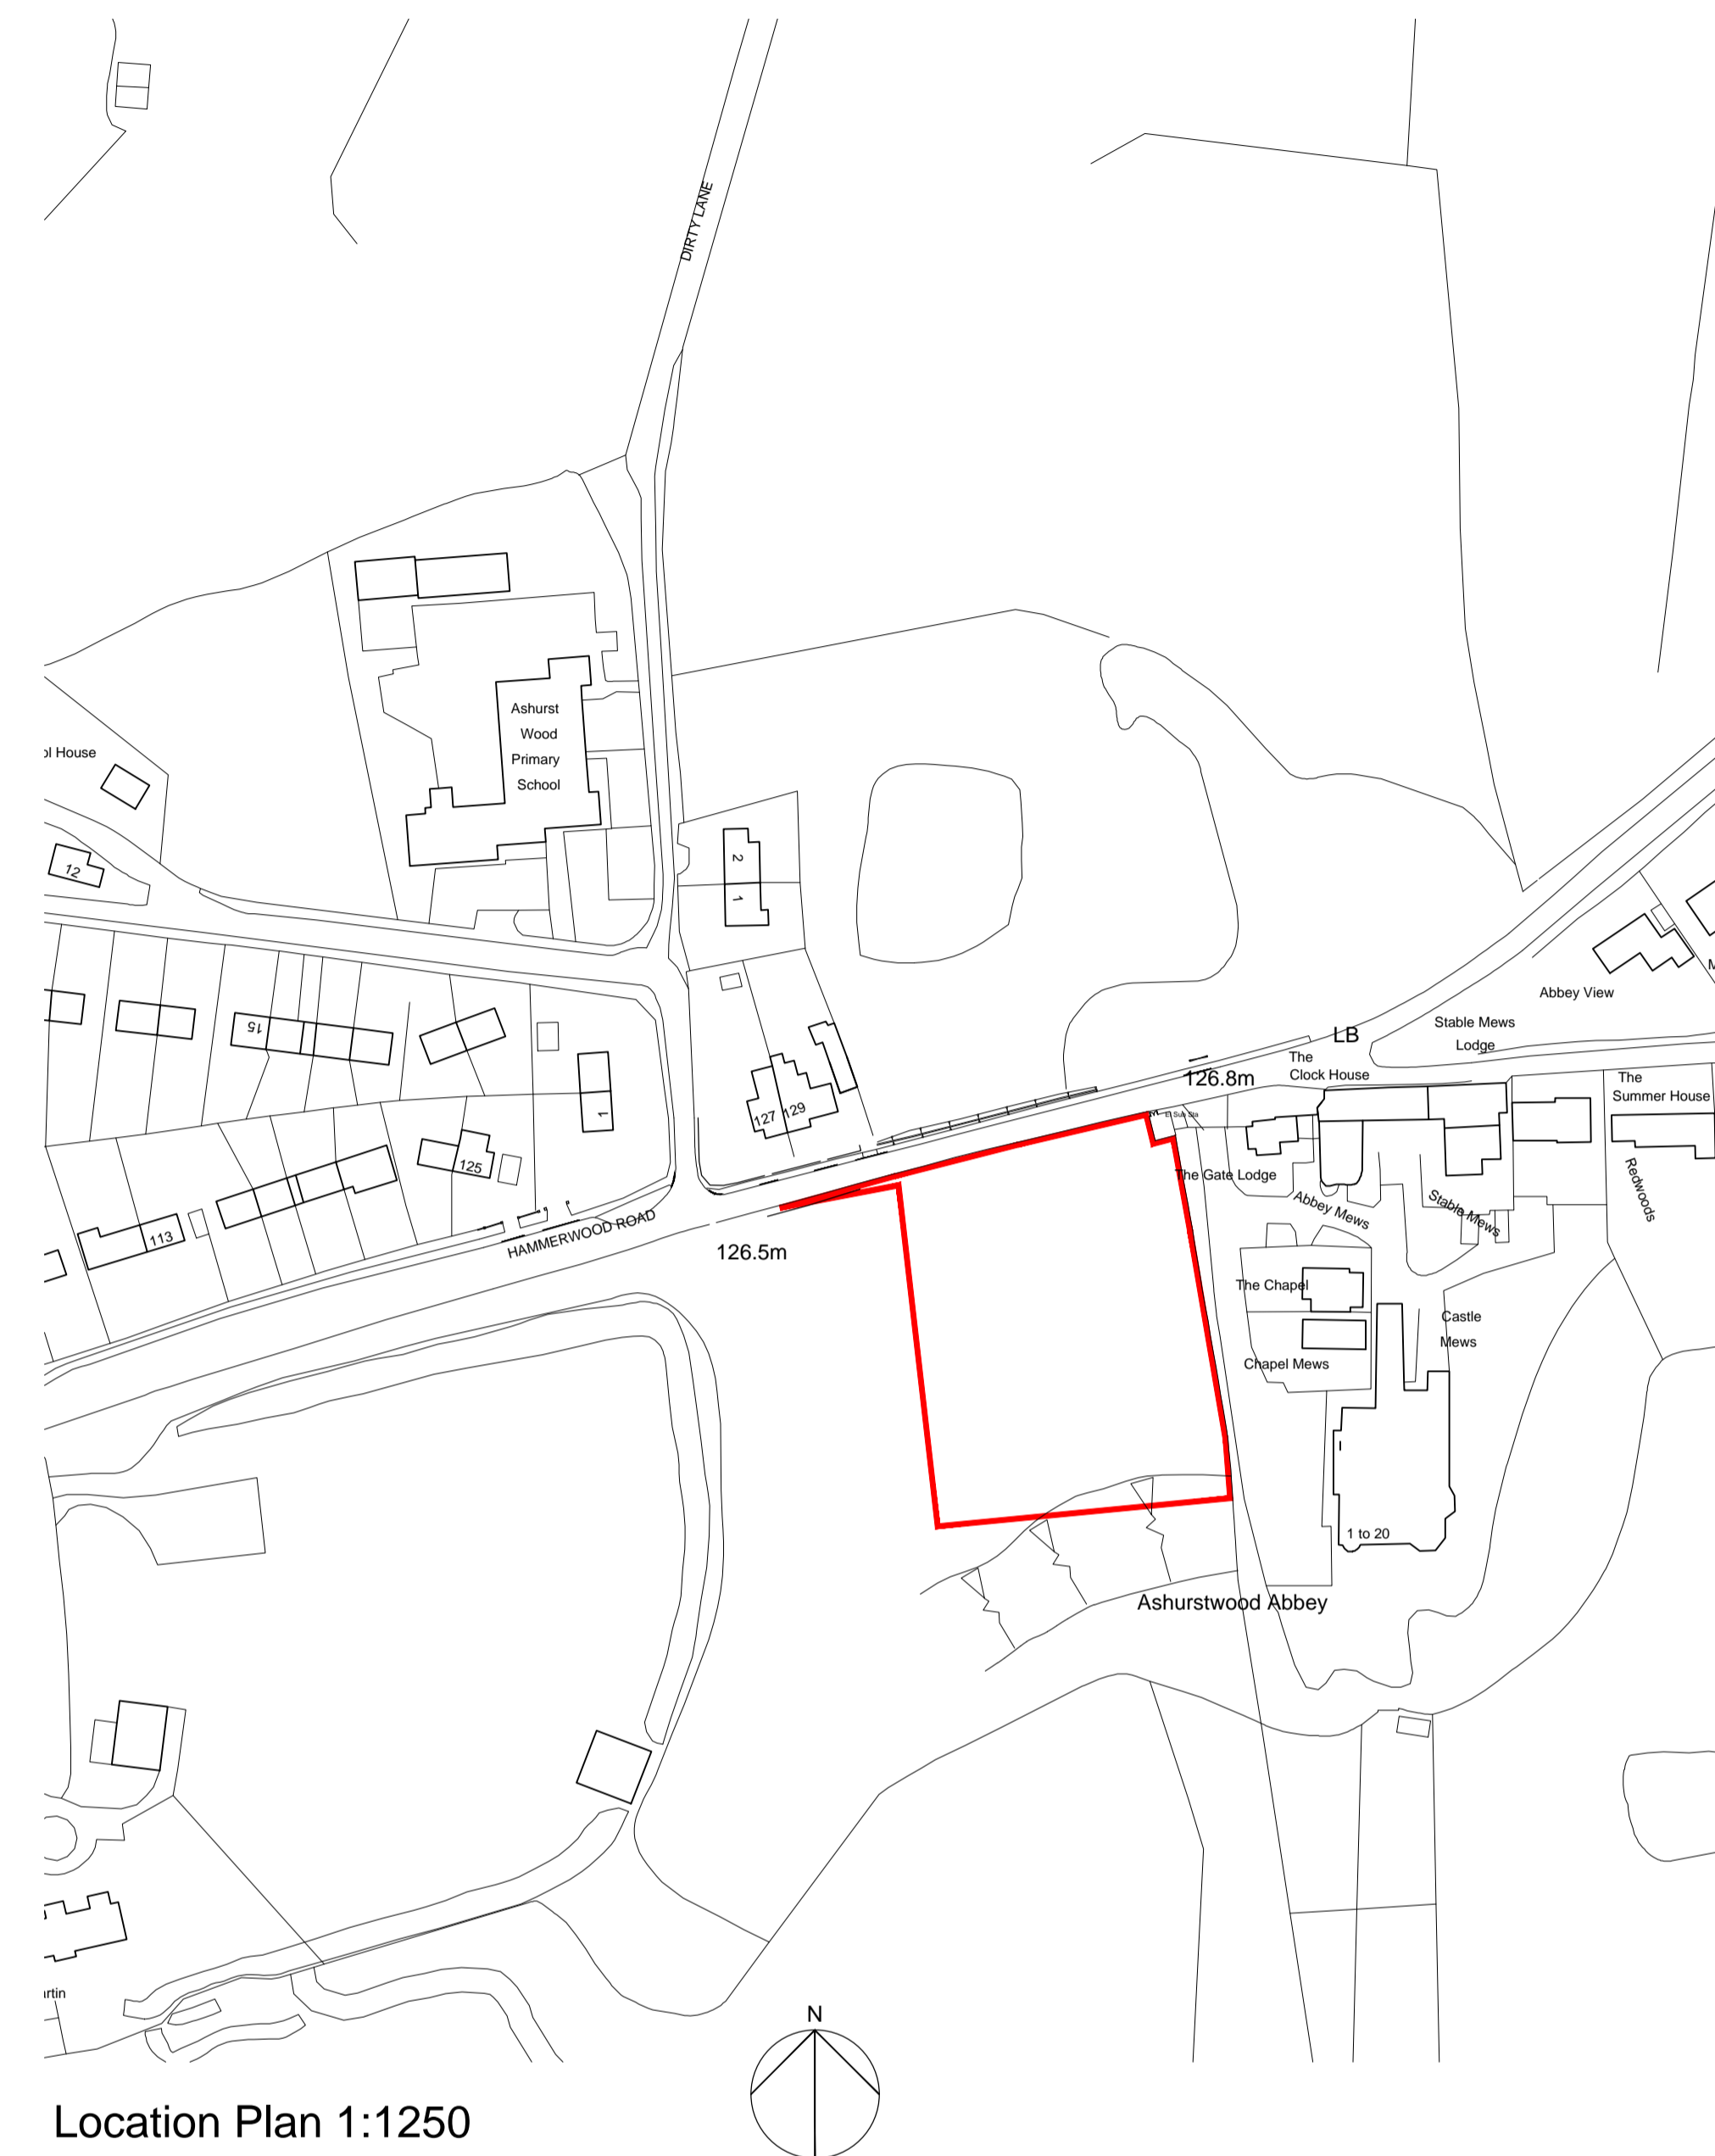

Location Plan 1:1250

SCHEDULE:	
4x	1bed / 2person flats
2x	2bed / 3person flats
4x	2bed / 4person houses
2x	3bed / 5person houses
Total: 12no. dwellings	
Car Parking:	
1	space per 1-bed dwelling,
2	spaces all other dwellings
Total no. spaces = 20	
Overall Site Area: 0.422Ha	
Density: 28 dw/Ha	

Rev	Date	Revision Details	Dr	Ch

Brooklyn Chambers
11 Goring Road
Worthing
West Sussex BN12 4AP
Tel: 01903 248777
Fax: 01903 248666
E-Mail: office@michaelcookassociates.co.uk



Client's Name
English Rural Housing Association

Job Title
Hammerwood Road, Ashurst Wood

Drawing Title
Sketch Elevations

Scale
1:250 @ A1 / 1:500 @ A3



Drawn KE Checked Date 02.02.11

Job No 5443 Drawing No SK05 Rev

Status
PRELIMINARY